

जिला सहकारी केंद्रीय बैंक मर्यादित बैतूल (म.प्र.)

प्रति,

मुख्य कार्यपालन अधिकारी
जिला सहकारी केंद्रीय बैंक मर्यादित,
बैतूल

विषय:- 100 मै. ट. (खेड़ीकोट/डंगारिया) गोदाम की मरम्मत कार्य हेतु निविदा सूचना बाबत।

1. निविदा कर्ता का नाम _____
2. निविदा कर्ता का पूर्ण पता _____

3. फर्म का पंजीकरण संख्या एवं दिनांक
(छाया प्रति संलग्न करे) _____
4. फर्म का जीएसटी संख्या
(छाया प्रति संलग्न करे) _____
5. कार्यानुभव
(छाया प्रति संलग्न करे) _____
6. ई. एम. डी. राशि का विवरण _____

बैंक का नाम, राशि एवं दिनांक _____

7. मरम्मत कार्य की राशि एस.ओ.आर _____

दर से प्रतिशत में अधिकतम/न्यूनतम (प्रभावित एस.ओ.आर एम.पी.पी.डब्ल्यू.डी 15 / 09 /

2022 संशोधित सहित)

(टेण्डरकर्ता कम्पनी की सील एवं हस्ताक्षर)

पूर्ण पता :-

संलग्न:-

1. निविदा के नियम एवं शर्तों का प्रपत्र।

(प्रपत्र 1

निविदा हेतु नियम एवं शर्तें:-

1. कार्य का 3 वर्ष का अनुभव प्रमाण पत्र सलंगन करना होगा।
2. निविदा कर्ता के पंजीयन/पेन कार्ड/जीएसटी अन्तर्गत किये गये रजिस्ट्रेशन का प्रमाण पत्र सलंगन करना आवश्यक होगा।
3. टेण्डरकर्ता का पेन कार्ड की छायाप्रति सलंगन करना आवश्यक होगा।
4. समिति स्तर पर किये गये मरम्मत कार्य का संतुष्टि प्रमाण पत्र समिति प्रबंधक से प्राप्त कर मुख्यालय को प्रस्तुत करना होगा।
5. उक्त कार्य स्टीमेट अनुसार एवं समयावधि (कार्यादेश दिनांक से 45 दिन) में पूर्ण किया जाना होगा।
6. निविदा दरों के पृथक से बंद लिफाफे में (एफ. डी. आर.) द्वारा ई.एम.डी.कीराशि जिला सहकारी केन्द्रीय बैंक मर्यादित बैतूल के पक्ष में देय डी.डी. अथवा बैंक की शाखा में नगद जमा कर चालान की प्रति जमा कराना अनिवार्य होगी यदि बैंक द्वारा निविदा स्वीकार की जाती है तो ईएमडी राशि कार्य समाप्ति की अवधि तक बैंक के पास जमा रहेगी तथा निविदा कर्ता द्वारा कार्य की असमर्थता पर ईएमडी राशि बैंक द्वारा जप्त की जा सकेगी जिसमें निविदा कर्ता की किसी प्रकार की आपत्ति मान्य नहीं होगी।
7. किसी भी विवाद की स्थिति में बैंक का निर्णय सर्वमान्य होगा।



मुख्य कार्यपालन अधिकारी
जिला सहकारी केन्द्रीय बैंक मर्यादित
बैतूल

TECHNICAL REPORT

NAME OF WORK: RENOVATION WORK OF 100 M.T. PACS AT DANGARIYA

NECESSITY: GODOWN REPAIR WORK

ESTIMATED COST: 254694.00

T.S. No. 36/BJ of 2023-24

WORK: TWO LAKH FIFTY FOUR THOUSAND SIX HUNDRED SIXTY NINETY FOUR RS. ONLY

Technical Sanctioned for Rs. 2.16 Lakhs only

- PROVISIONS HAVE BEEN MADE AS UNDER
1. R.C.C SLAB (M20 MIX)
 2. 6 \$ 12 \$ 18MM THICK CEMENT PLASTER WITH MORTAR 1:4
 3. PAINTING WORK
 4. WATER PROOFING

ALL ITEMS & SPECIFICATIONS HAVE BEEN TAKEN FROM SCHEDULE OF RATES FOR P.W.D EFFECTED FROM "15-09-2022;

JUNOD ENGINEER
D.C.C.B. BETUL

Executive Engineer
P.W.D. (B.R.) Betul Dist.
Betul (M. P.)

RENOVATION WORK OF 100 M.T. GODOWN PACS AT DANGARIYA (AMLA)
S.O.R.M.P. PWD WITH EFFECT FROM DATE 15/09/2022
(ABSTRACT ESTIMATE)

S.NO.	particular of items of work	No	I	B	D/H	QUANTITY	UNIT	RATE	AMOUNT
15.48	Dismantling old plaster or skirting raking out joints and cleaning the surface for plaster including disposal of rubbish to the dumping ground within 50 metres lead								
GODOWN BETWEEN DOWN AND UPPER SLAB									
	CHAJJA	1.00	13.80	0.80		11.04			
		1.00	5.70	0.80		4.56			
	GODOWN	1.00	4.75	0.60		2.85			
		1.00	1.10	0.60		0.66			
		2.00	6.15	3.65		44.895			
		2.00	4.75	3.65		34.675			
		1.00	8.40	0.80		6.72			
	BACK SIDE	1.00	16.40	4.40		72.16			
	TOTAL QTY.								
13.6	18 mm cement plaster in two coats under layer 12 mm thick cement plaster 1:5 (1 cement : 5 sand) finished with a top layer 6mm thick cement plaster 1:4 (1.cement : 4 sand)					177.56	M2	13.00	2308.00
GODOWN BETWEEN DOWN AND UPPER SLAB									
	CHAJJA	1.00	13.80	0.80		11.04			
		1.00	5.70	0.80		4.56			
	GODOWN	1.00	4.75	0.60		2.85			
		1.00	1.10	0.60		0.66			
		2.00	6.15	3.65		44.895			
		2.00	4.75	3.65		34.675			
		1.00	8.40	0.80		6.72			
	BACK SIDE	1.00	16.40	4.40		72.16			
	TOTAL QTY.								
15.48	Dismantling old plaster or skirting raking out joints and cleaning the surface for plaster including disposal of rubbish to the dumping ground within 50 metres lead					177.56	M2	220.00	39063.00
PLASTER ON GODOWN SLAB									
		1.00	13.70	3.20		43.84			
		1.00	7.40	3.35		24.79			
		1.00	13.70	5.80		79.46			
		1.00	75.60	0.12		9.07			
	TOTAL QTY.					157.16	M2	13.00	2043.00
22.6	Providing and laying water proofing treatment on roofs of slabs by applying cement slurry mixed with water proofing cement mixed with water proofing cement compound consisting of applying : a) After surface preparation, first layer of slurry of cement @ 0.488 kg/sqm mixed with water proofing cement compound @ 0.253 kg/sqm b) Laying second layer of Fibre glass cloth when the first layer is still green. c) Third layer of 1.5 mm thickness consisting of slurry of cement @ 1.289 kg/sqm mixed with water proofing cement compound @								

Junior Engineer
D.C.C.B. Betul (M.P.)

0.670 kg/sqm and sand @ 1.289 kg/sqm. This will be allowed to air cure for 4 hours followed by water curing for 48 hours. The entire treatment will be taken upto 30cm on parapet wall and tucked into groove in parapet all around.

PLASTER ON GODOWN SLAB

SLAB SIDES

TOTAL QTY.

Dismantling stone slab flooring laid in cement mortar including stacking of serviceable material and disposal of unserviceable material within 50 metres lead.

GODOWN SALE ROOM /OFFICE VERANDAH

Providing and laying in position specified grade of reinforced cement concrete (with 20mm nominal size graded stone aggregate) excluding the cost of centering, shuttering, finishing and reinforcement - All work up to plinth level :
5.1.1 M-20 M-20 Grade Concrete

GODOWN SALE ROOM /OFFICE VERANDAH

TOTAL QTY.

Removing dry or oil bound distemper, water proofing cement paint and the like by scrapping sand papering and preparing the surface smooth including necessary repairs to scratches etc. complete.

OUTER SIDES

INNER SIDES

SALE ROOM

CELLING ROOM GODOWN

VERANDAH

OFFICE AND SALE ROOM

CHAJJA

SLAB SIDES

TOTAL QTY.


1.00	18.70	3.20	43.84	M2		
1.00	7.40	3.35	24.79	M2		
1.00	18.70	5.80	79.46	M2		
1.00	75.60	0.12	9.07	M2		
			157.16	M2	338.00	53120.00
2.00	6.20	4.80	59.52	M2		
2.00	4.10	2.70	22.14	M2		
1.00	4.00	2.70	10.80	M2		
			92.46	M2	64.00	5917.00
2.00	6.20	4.80	0.10	CUM		
2.00	4.10	2.70	0.10	CUM		
1.00	4.00	2.70	0.10	CUM		
			1.08	CUM		
			9.25	CUM	6153.00	56915.00
1.00	16.40	3.00	49.20	M2		
2.00	8.40	3.00	50.40	M2		
1.00	2.80	3.00	8.40	M2		
2.00	5.00	4.40	44.00	M2		
1.00	14.00	4.40	61.60	M2		
2X2	6.15	3.65	89.79	M2		
2X2	4.75	3.65	69.35	M2		
2.00	4.30	2.70	23.22	M2		
2.00	2.80	2.70	15.12	M2		
2X2	4.00	2.70	43.20	M2		
2X2	2.70	2.70	29.16	M2		
2.00	6.15	4.75	58.43	M2		
1.00	4.30	2.80	12.04	M2		
2.00	4.00	2.70	21.60	M2		
2.00	4.75	0.70	6.65	M2		
4.00	1.10	0.70	3.08	M2		
1.00	75.60	0.12	9.07	M2		
			594.31	M2		

Junior Engineer
D.G.B. Betal (M.P.)

(3)

9.2	DOOR GRILL CHANNEL	5.00	1.15	2.10	12.08	M2			
	NET QTY. (594.31 --- 2X21.33 == 551.65 M2	1.00	1.90	1.20	2.28	M2			
		1.00	1.80	2.00	3.60	M2			
9.3	White washing with lime to give an even shade: New work (three or more coats)				21.33	M2			
	TOTAL QTY.				551.650	M2	6.00		3310.00
13.54.3	FINISHING WALL WITH DELUX MULTI SURFACE PAINTING SYSTEM FOR IN INTERIOR AND EXTERIOR USING PRIMER AS PER MANUFACTURE SPECIFICATION (TWO OR MORE COATS APPLIED ON WALL @ 1.25LTS. /10M2 OVER AND W/C PRIMING COAT OF EXTERIOR PRIMER App@ 2.20KG/10M2 AS PER PLASTER QTY.								
	TOTAL QTY.				551.650	M2	11.00		6068.00
13.64	Painting with sythetic enamel paint of approved brand and manufacture to give an even shade Two or more coats on new work.								
	TOTAL QUANTITY				551.650	M2	81.00		44684.00
	WINDOW DOOR GRILL CHANNEL	5.00	0.75	0.90	3.38	M2			
		5.00	1.15	2.10	12.08	M2			
		1.00	1.90	1.20	2.28	M2			
		1.00	1.80	2.00	3.60	M2			
		8.00	0.30	0.60	1.44	M2			
	TOTAL QUANTITY	2.00			22.770	M2	53.00		2414.00
	AMOUNT								215842.00
	ADD.18% G.ST.								38852.00
	NET AMOUNT								254694.00
	(IN WORD --- TWO LAKH FIFTY FOUR THOUSAND SIX HUNDRED SIXTY NINTY FOUR RS. ONLY)								

JUNIOR ENGINEER
D.C.D.BETUL

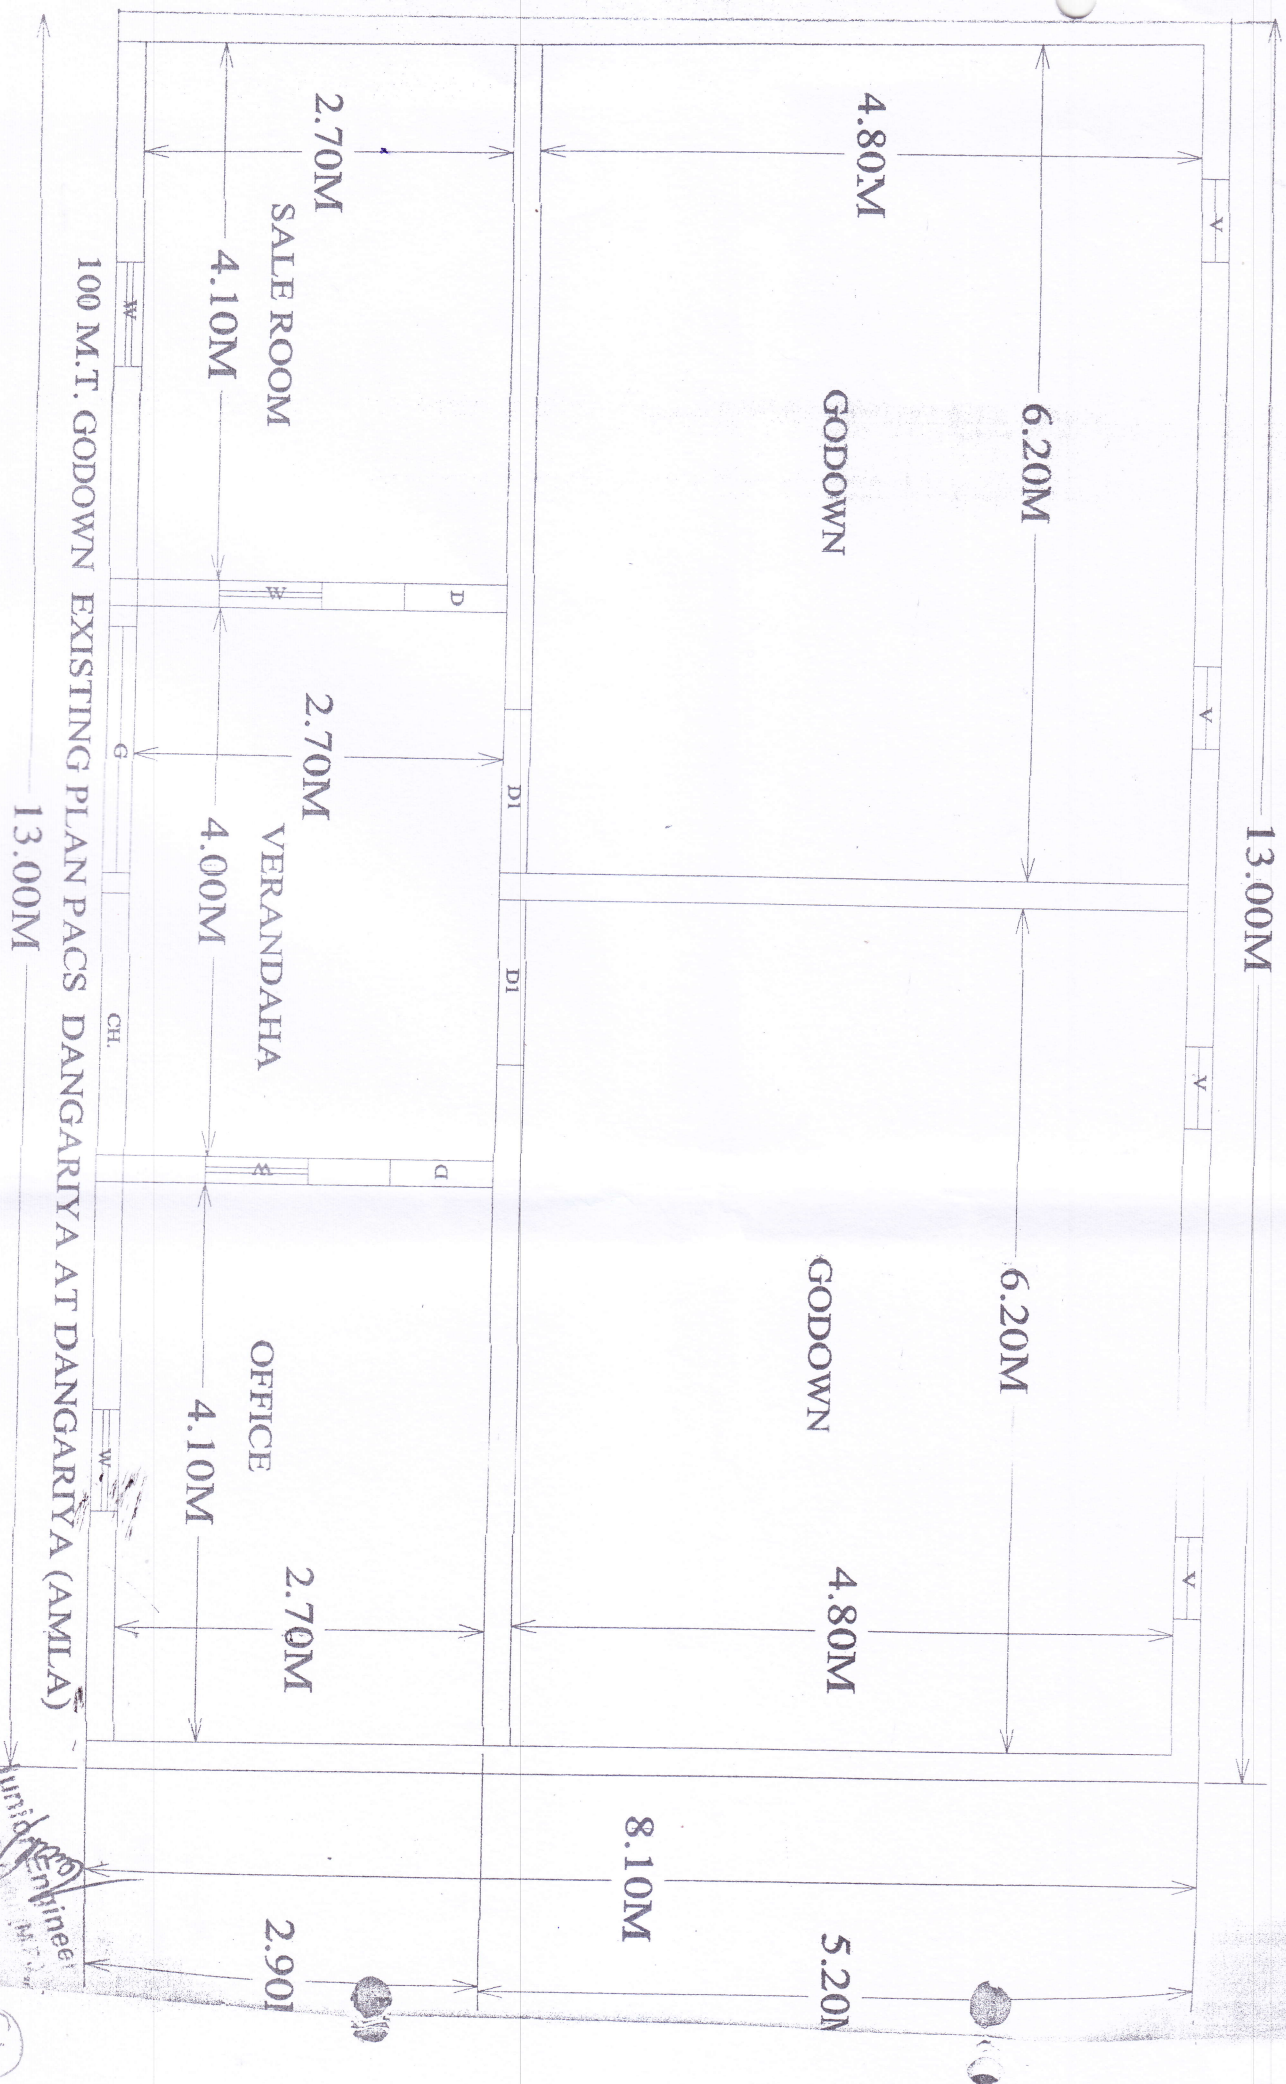

KH

DISTRICT CENTRAL CO-OPERATIVE BANK BETUL (M.P.) HEAD OFFICE
RENOVATION WORK OF 100 M.T. GODOWN PACS AT KHADE KORT
S.O.R.M.P.PWD WITH EFFECT FROM DATE 15/09/2022

(ABSTRACT ESTIMATE)

S.NO.	particular of items of work	No	I	B	D/H	QUANTITY	UNIT	RATE	AMOUNT
15.48	Dismantling old plaster or skirting raking out joints and cleaning the surface for plaster including disposal of rubbish to the dumping ground within 50 metres lead								
	INNER SIDES								
	GODOWN	2X2	5.20		3.70	76.96	M2		
		2X2	4.80		3.70	71.04	M2		
	OFFICE & SALE ROOM	2X2	2.70		3.20	34.56	M2		
	VERANDAH	2X2	4.10		3.20	52.48	M2		
		2.00	4.00		3.20	25.60	M2		
		2.00	2.70		3.20	17.28	M2		
	OUTER SIDES								
	FRONT	1.00	16.00		3.00	48.00	M2		
		1.00	5.00		2.50	12.50	M2		
	BACK SIDES	1.00	16.00		4.60	73.60	M2		
	GODOWN BETWEEN DOWN AND UPPER SLAB	1.00	16.00		0.60	9.60	M2		
		2.00	5.00		0.60	6.00	M2		
						427.62			
	DEDUCTION								
	WINDOW	(-1)	6.00	0.75	0.90	4.05	M2		
	DOOR	(-2)	2.00	1.20	2.40	11.52	M2		
		(-1)	4.00	0.75	0.90	2.68	M2		
	CHANNEL	(-2)	1.00	1.90	2.00	7.60	M2		
	GRILL	(-2)	1.00	1.85	1.10	4.07	M2		
						29.92	M2		
2	15 mm cement plaster on the rough sides of single or half brick wall of mix 1:6 (1 cement : 6 sand)					397.70	M2	13.00	5170.00
	INNER SIDES								
	GODOWN	2X2	5.20		3.70	76.96	M2		
		2X2	4.80		3.70	71.04	M2		
	OFFICE & SALE ROOM	2X2	2.70		3.20	34.56	M2		
	VERANDAH	2X2	4.10		3.20	52.48	M2		
		2.00	4.00		3.20	25.60	M2		
		2.00	2.70		3.20	17.28	M2		
	OUTER SIDES								
	FRONT	1.00	16.00		3.00	48.00	M2		
		1.00	5.00		2.50	12.50	M2		
	BACK SIDES	1.00	16.00		4.60	73.60	M2		
	GODOWN BETWEEN DOWN AND UPPER SLAB	1.00	16.00		0.60	9.60	M2		
		2.00	5.00		0.60	6.00	M2		

Junior Engineer
D.C.C.B. Betul (M.P.)

(19/12)

Junior Engineer
D.C.C.B. Betul (M.P.)

19
(3)


GODOWN

OFFICE & SALE ROOM

JUNIOR ENGINEER
D.C. CABRILLO

20

②

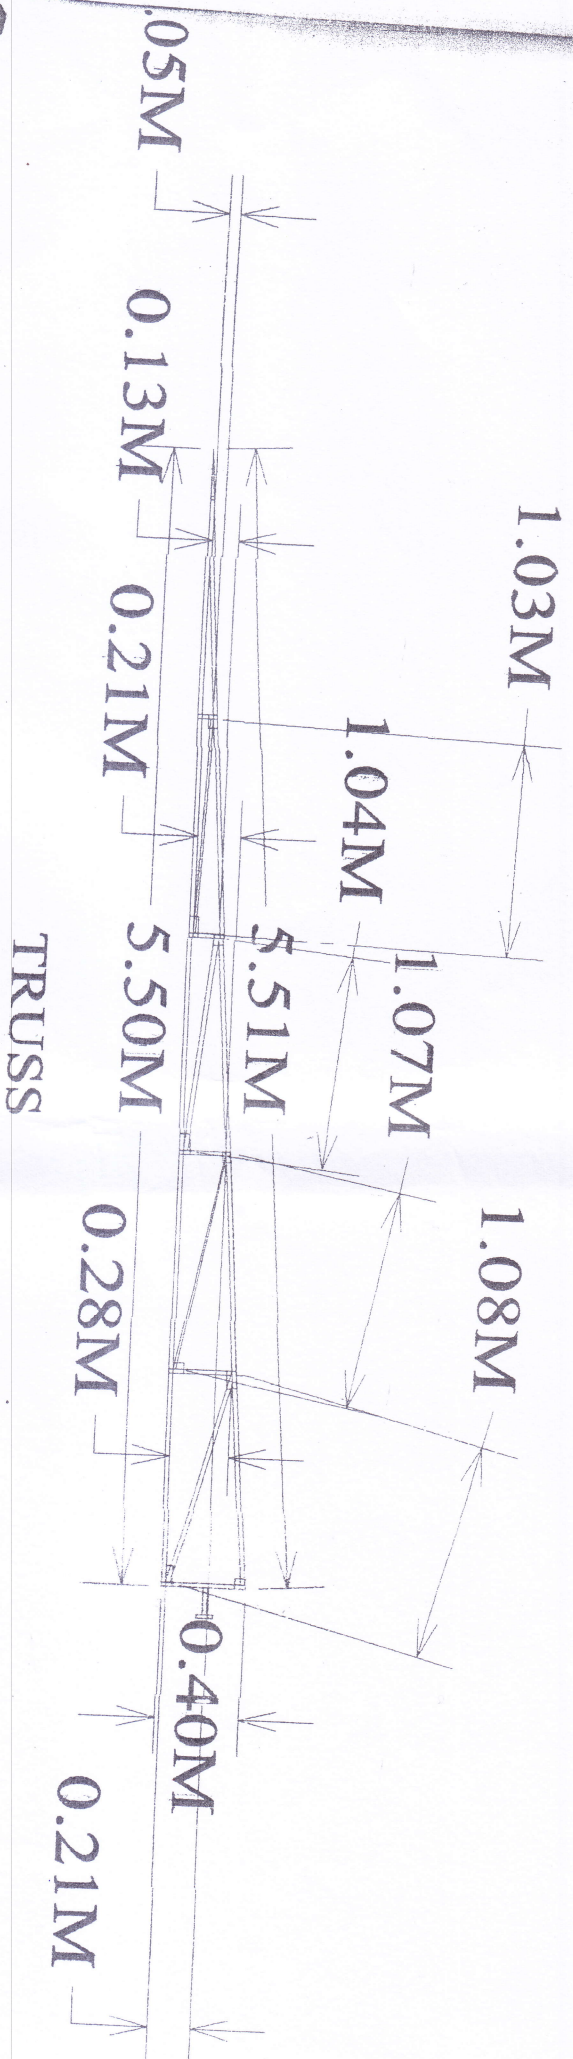

Unit: Feet
0.00125 (1/800)